
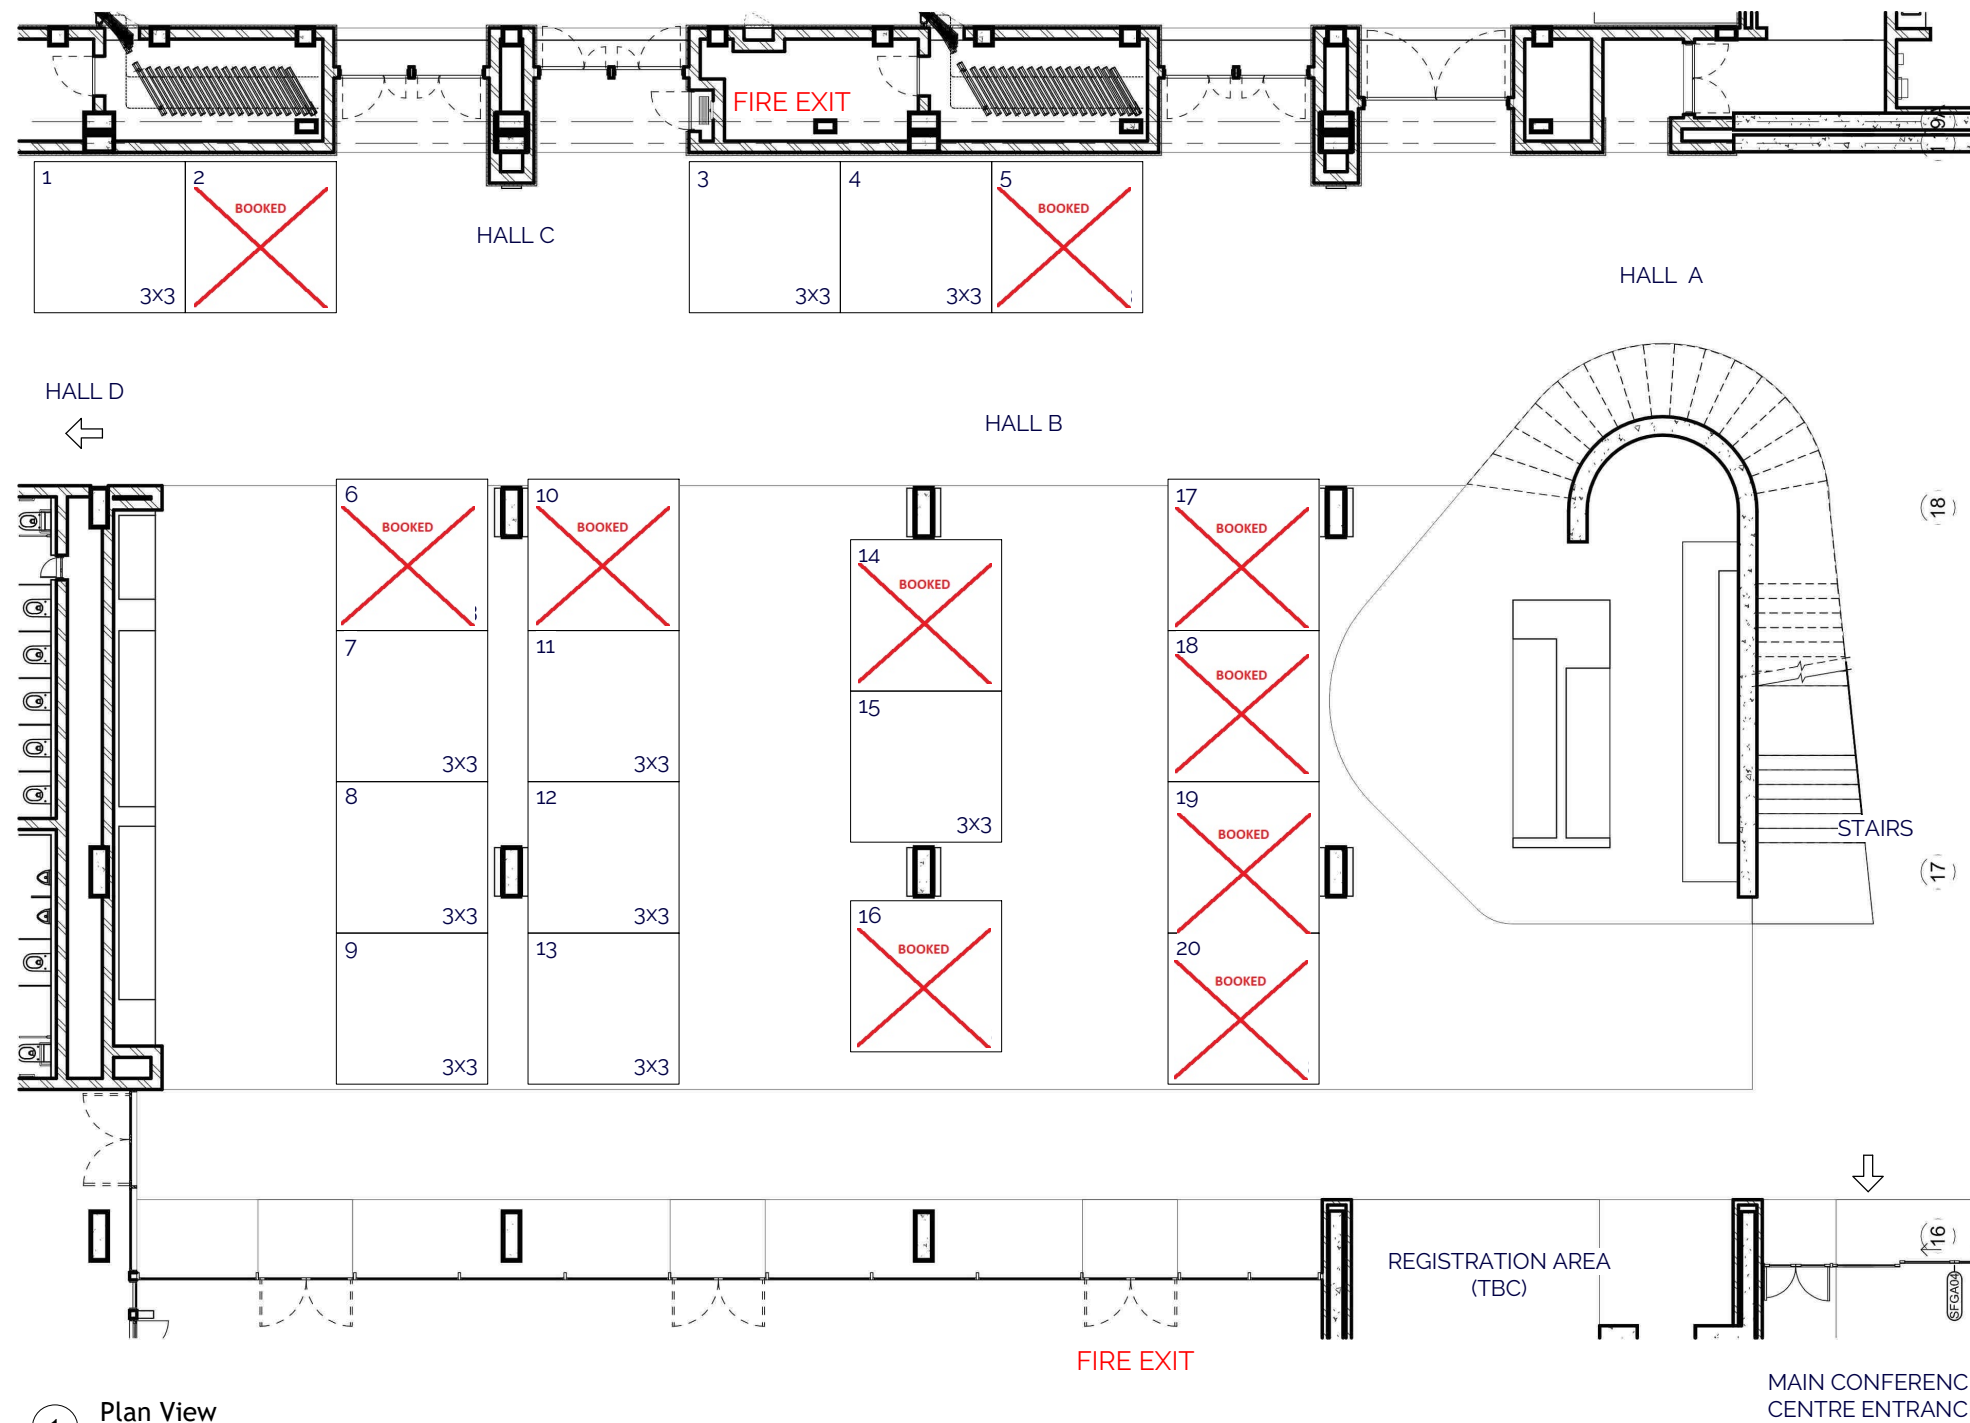


FOYER AREA - FLOOR PLAN

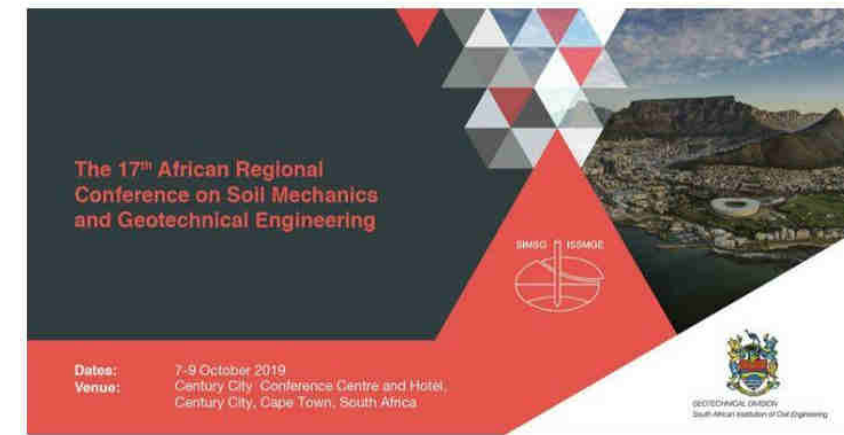

1 Plan View
1 : 150

Show: ARC Conference 2019
Venue: Cape Town, Century City Ground floor foyer area
Show Date: 7 - 9 October 2019
Scale: 1 : 150
Designer: Tania
Rev: 05

All designs, drawings, renders, pictures, artwork and plans remain the property of Complex®, and are subject to copyright. Any unauthorised copying, adaption or use, for whatever purposes, whether full or in part, without prior written consent, is prohibited. Anyone who distributes or makes copies of this design will be guilty of an infringement of copyright. Images in this design are for presentation purposes only, with final artwork needing to be supplied by the client. Final graphics may not always be to scale in the presentation and may vary slightly from final product.

