


FOYER AREA - FLOOR PLAN

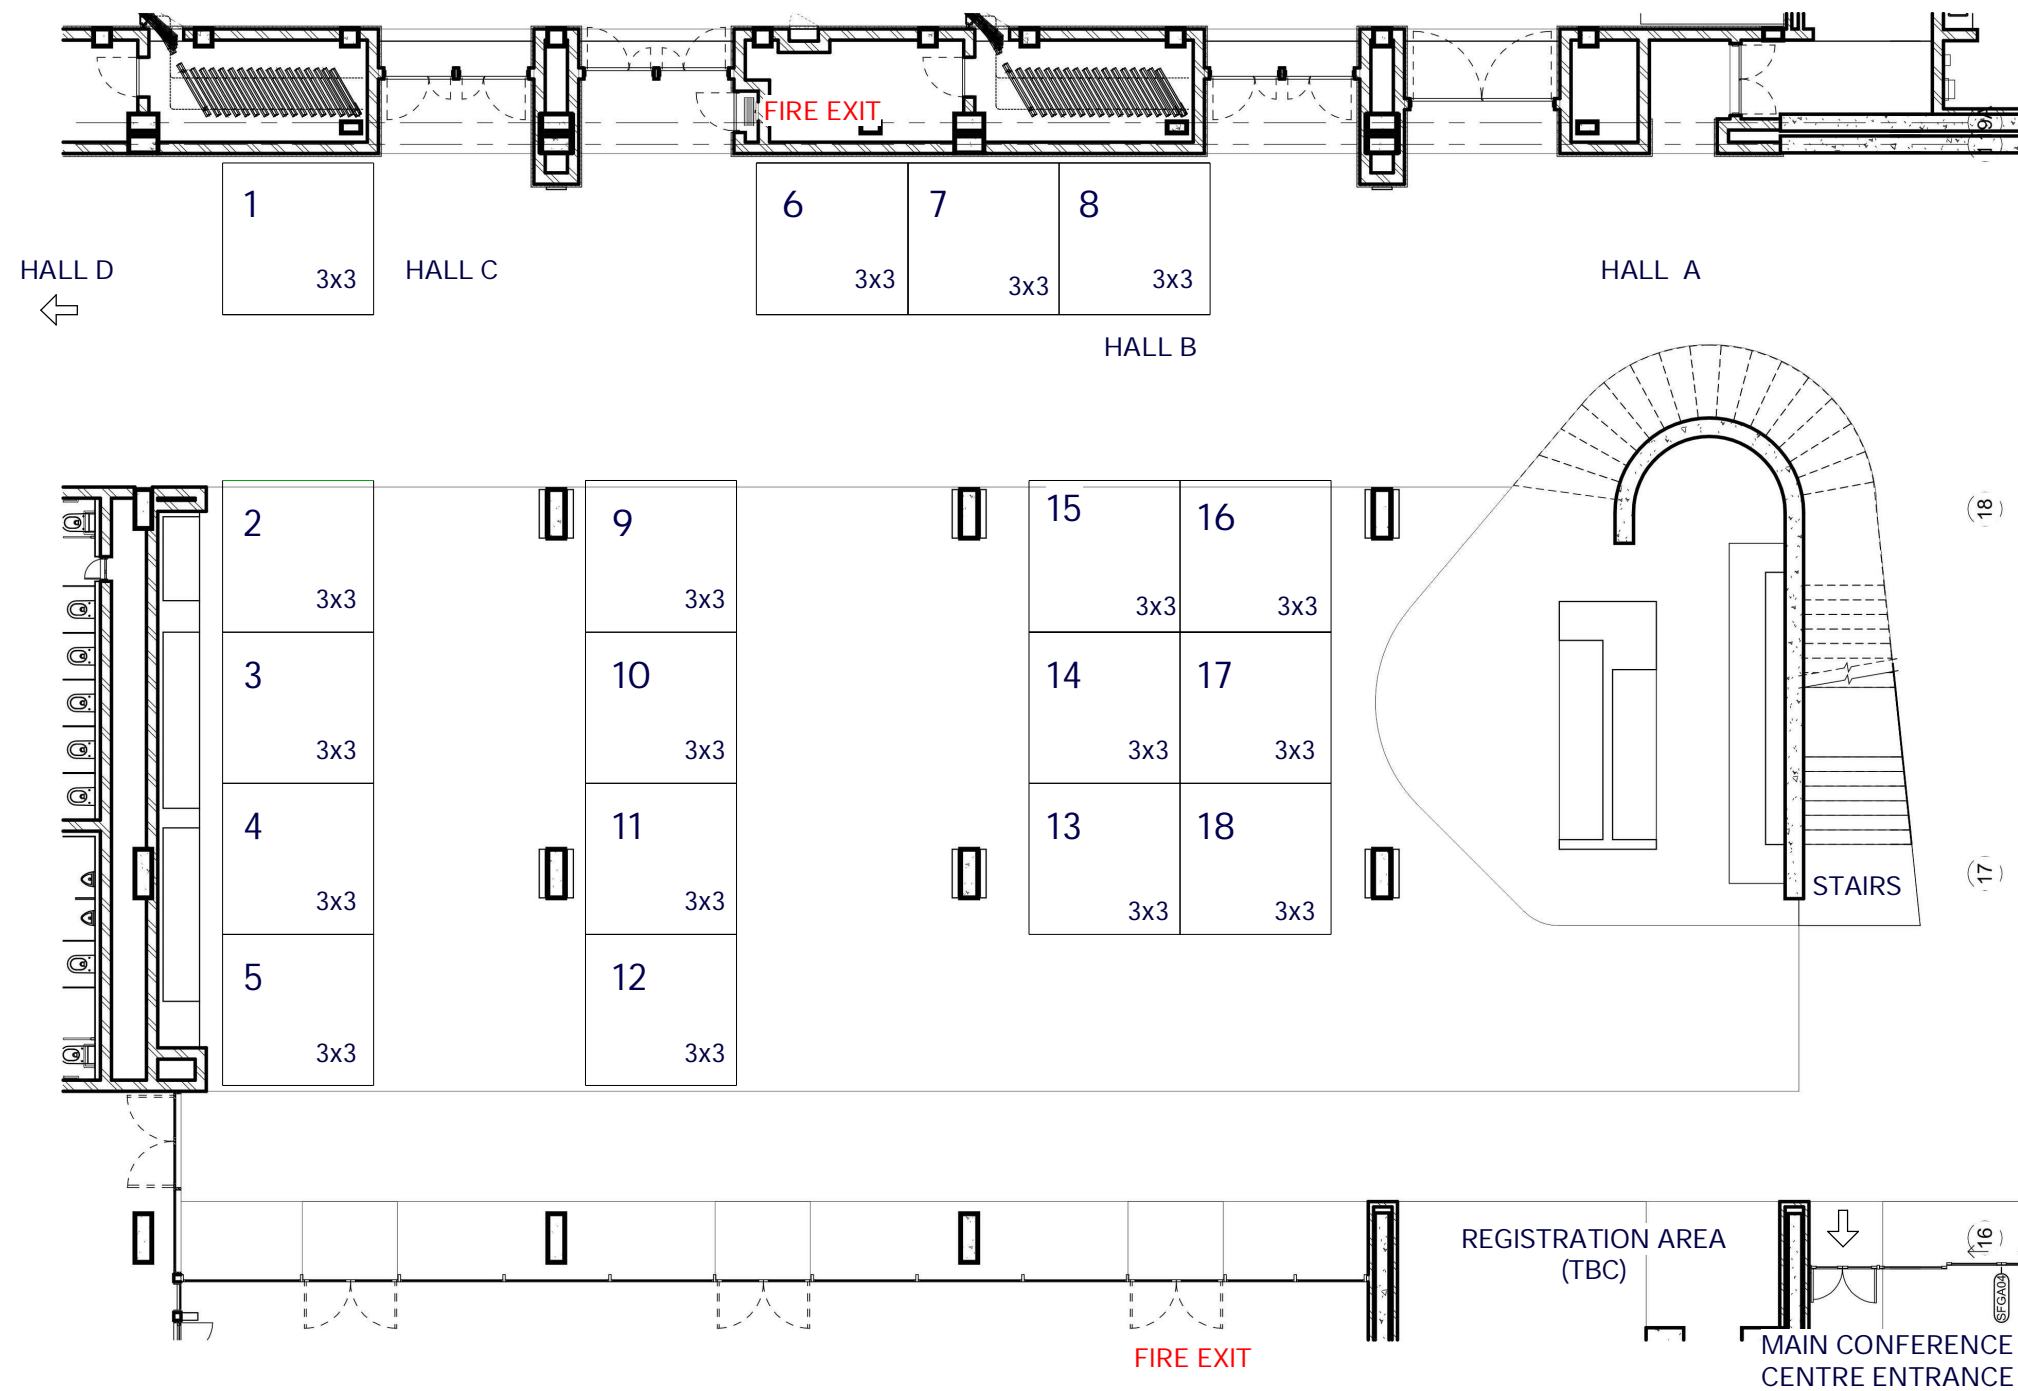

1 Plan View
1 : 150

Please note:

Show: ARC Conference 2019
 Venue: Cape Town, Century City Ground floor foyer area
 Show Date: 7 – 9 October 2019
 Scale: 1 : 150
 Designer: Mariet
 Rev: 3

The 17th African Regional Conference on Soil Mechanics and Geotechnical Engineering

SIMSG | ISSMGE

Dates: 7-9 October 2019
 Venue: Century City Conference Centre and Hotel, Century City, Cape Town, South Africa

GEOTECHNICAL DIVISION
 South African Institution of Civil Engineering