


# HALL D - FLOOR PLAN

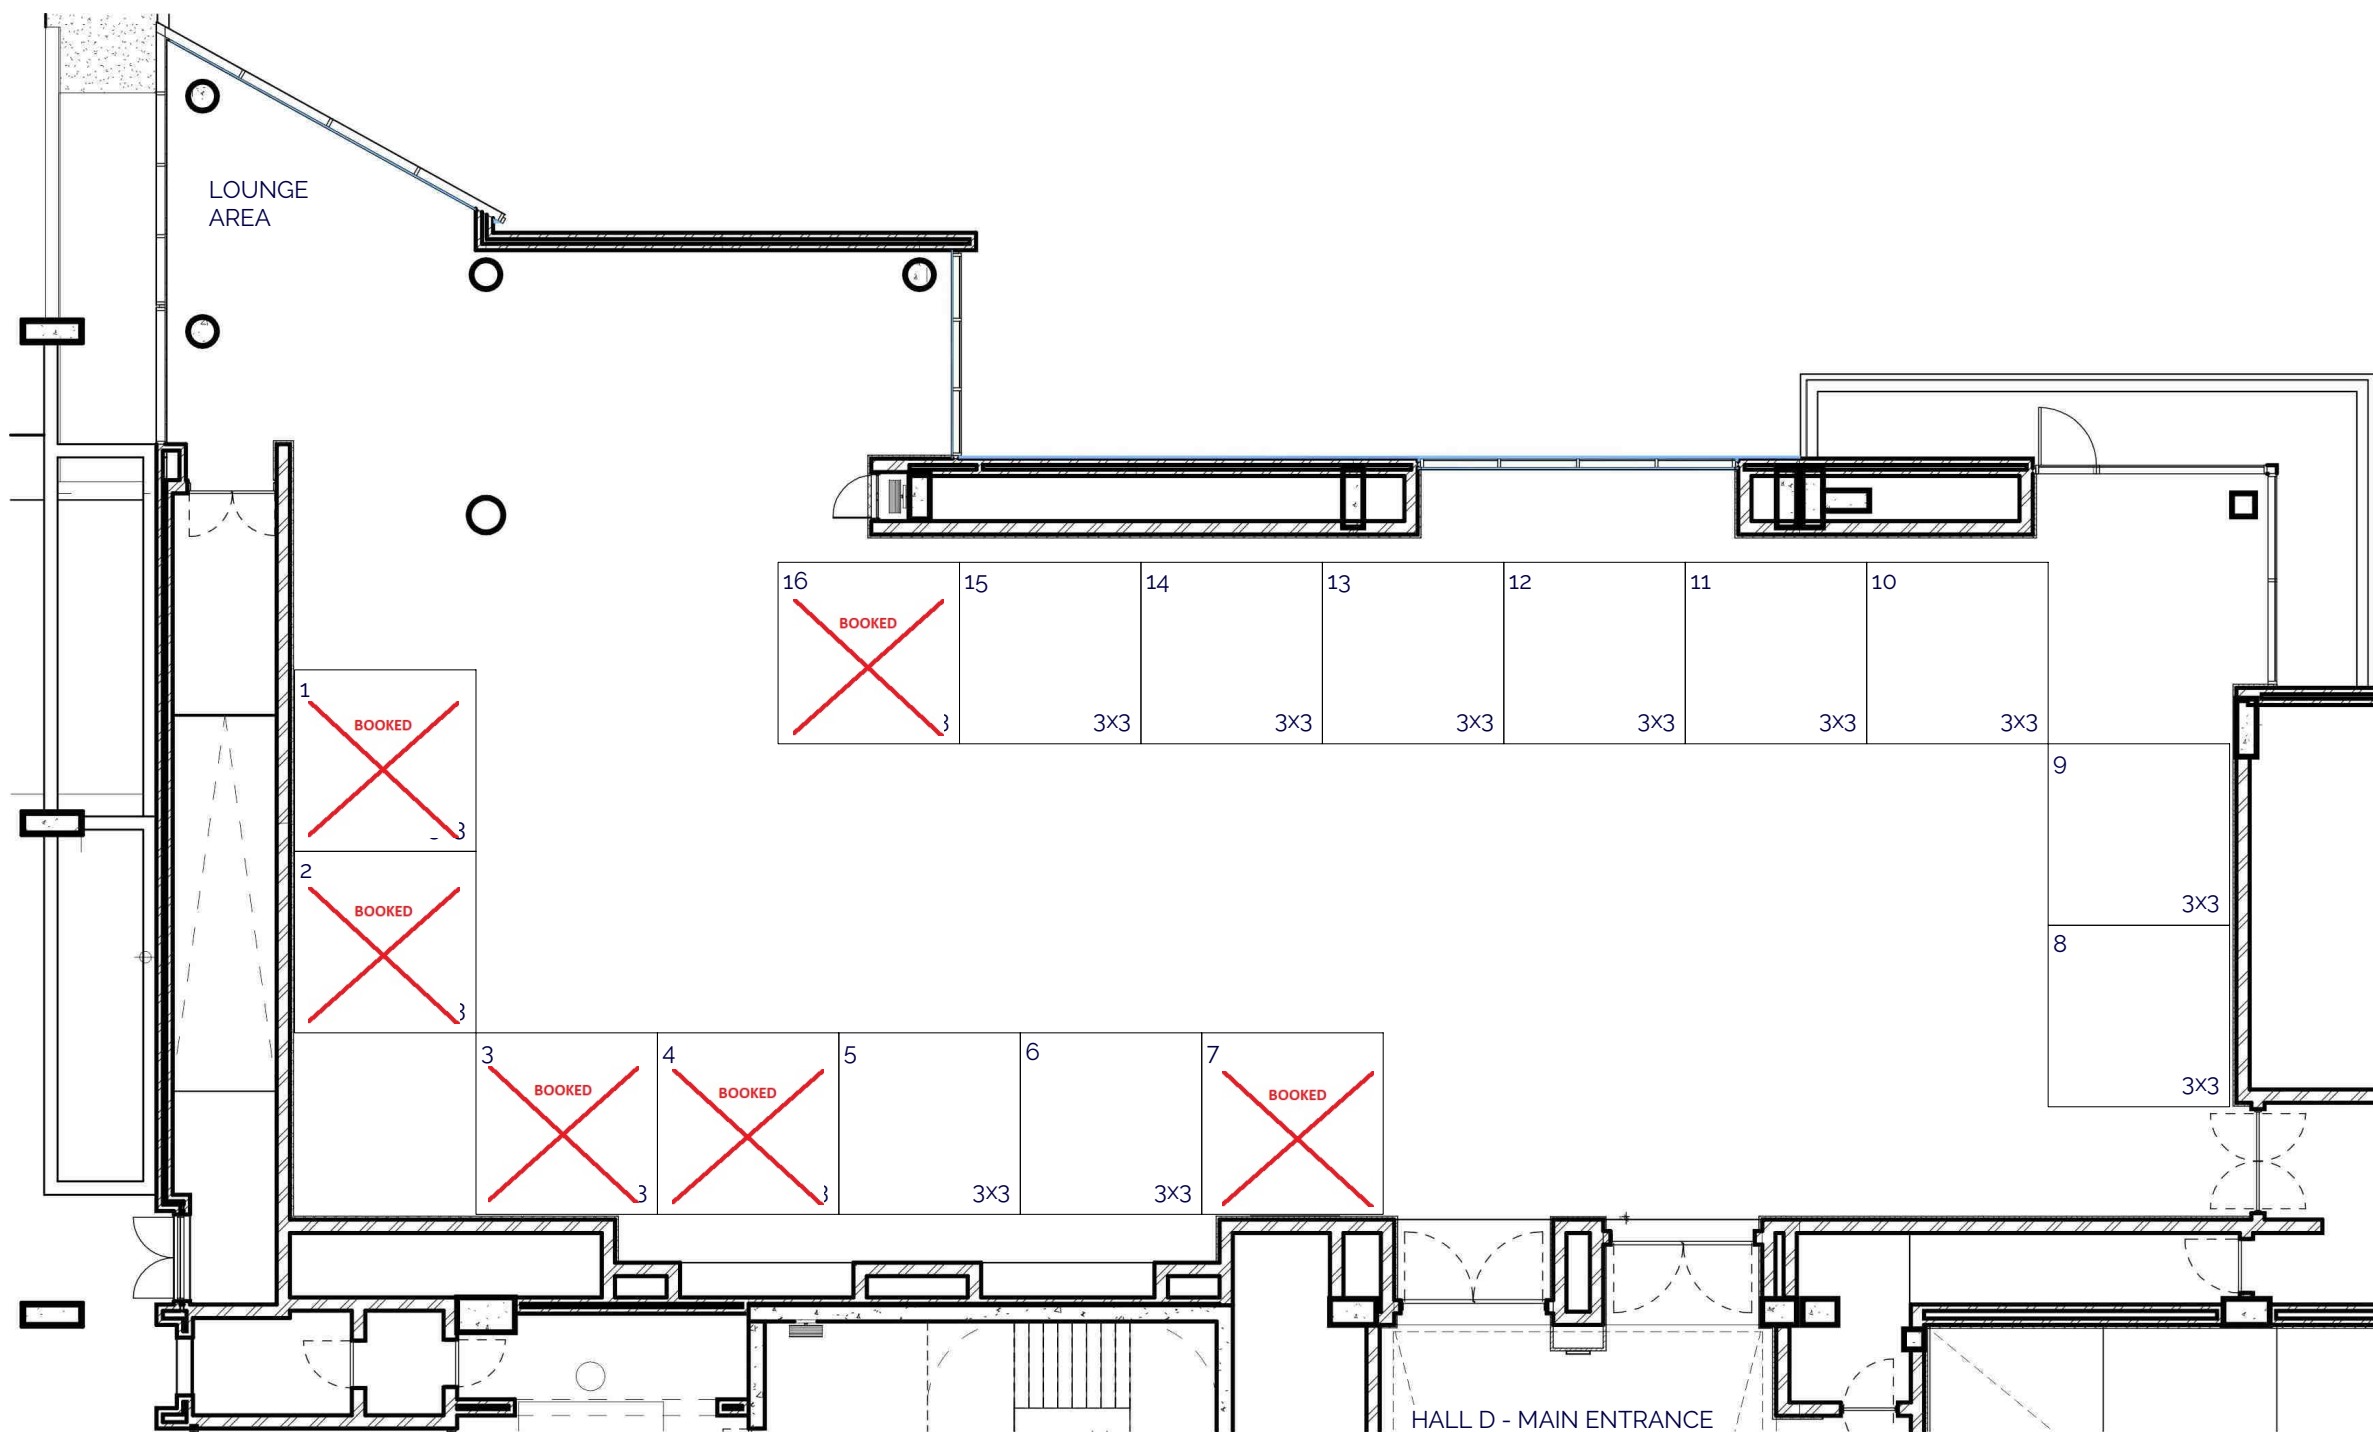

1 Plan View  
1 : 125

MAIN FOYER AREA



**Show:**  
ARC Conference 2019

**Venue:**  
Cape Town, Century City  
Hall D

**Show Date:**  
7 - 9 October 2019

**Scale:**  
1 : 125

**Designer:**  
Tania

**Rev:**  
04

All designs, drawings, renders, pictures, artwork and plans remain the property of Compex®, and are subject to copyright. Any unauthorised copying, adaptation or use, for whatever purposes, whether full or in part, without prior written consent, is prohibited. Anyone who distributes or makes copies of this design will be guilty of an infringement of copyright. Images in this design are for presentation purposes only, with final artwork needing to be supplied by the client. Final graphics may not always be to scale in the presentation and may vary slightly from final product.

